



INGANG BEZOEKERS
ENTREE VISITEURS
VISITORS ENTRANCE

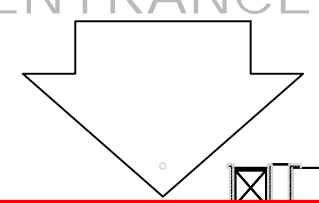

7A
590X450h

7B
590X450h

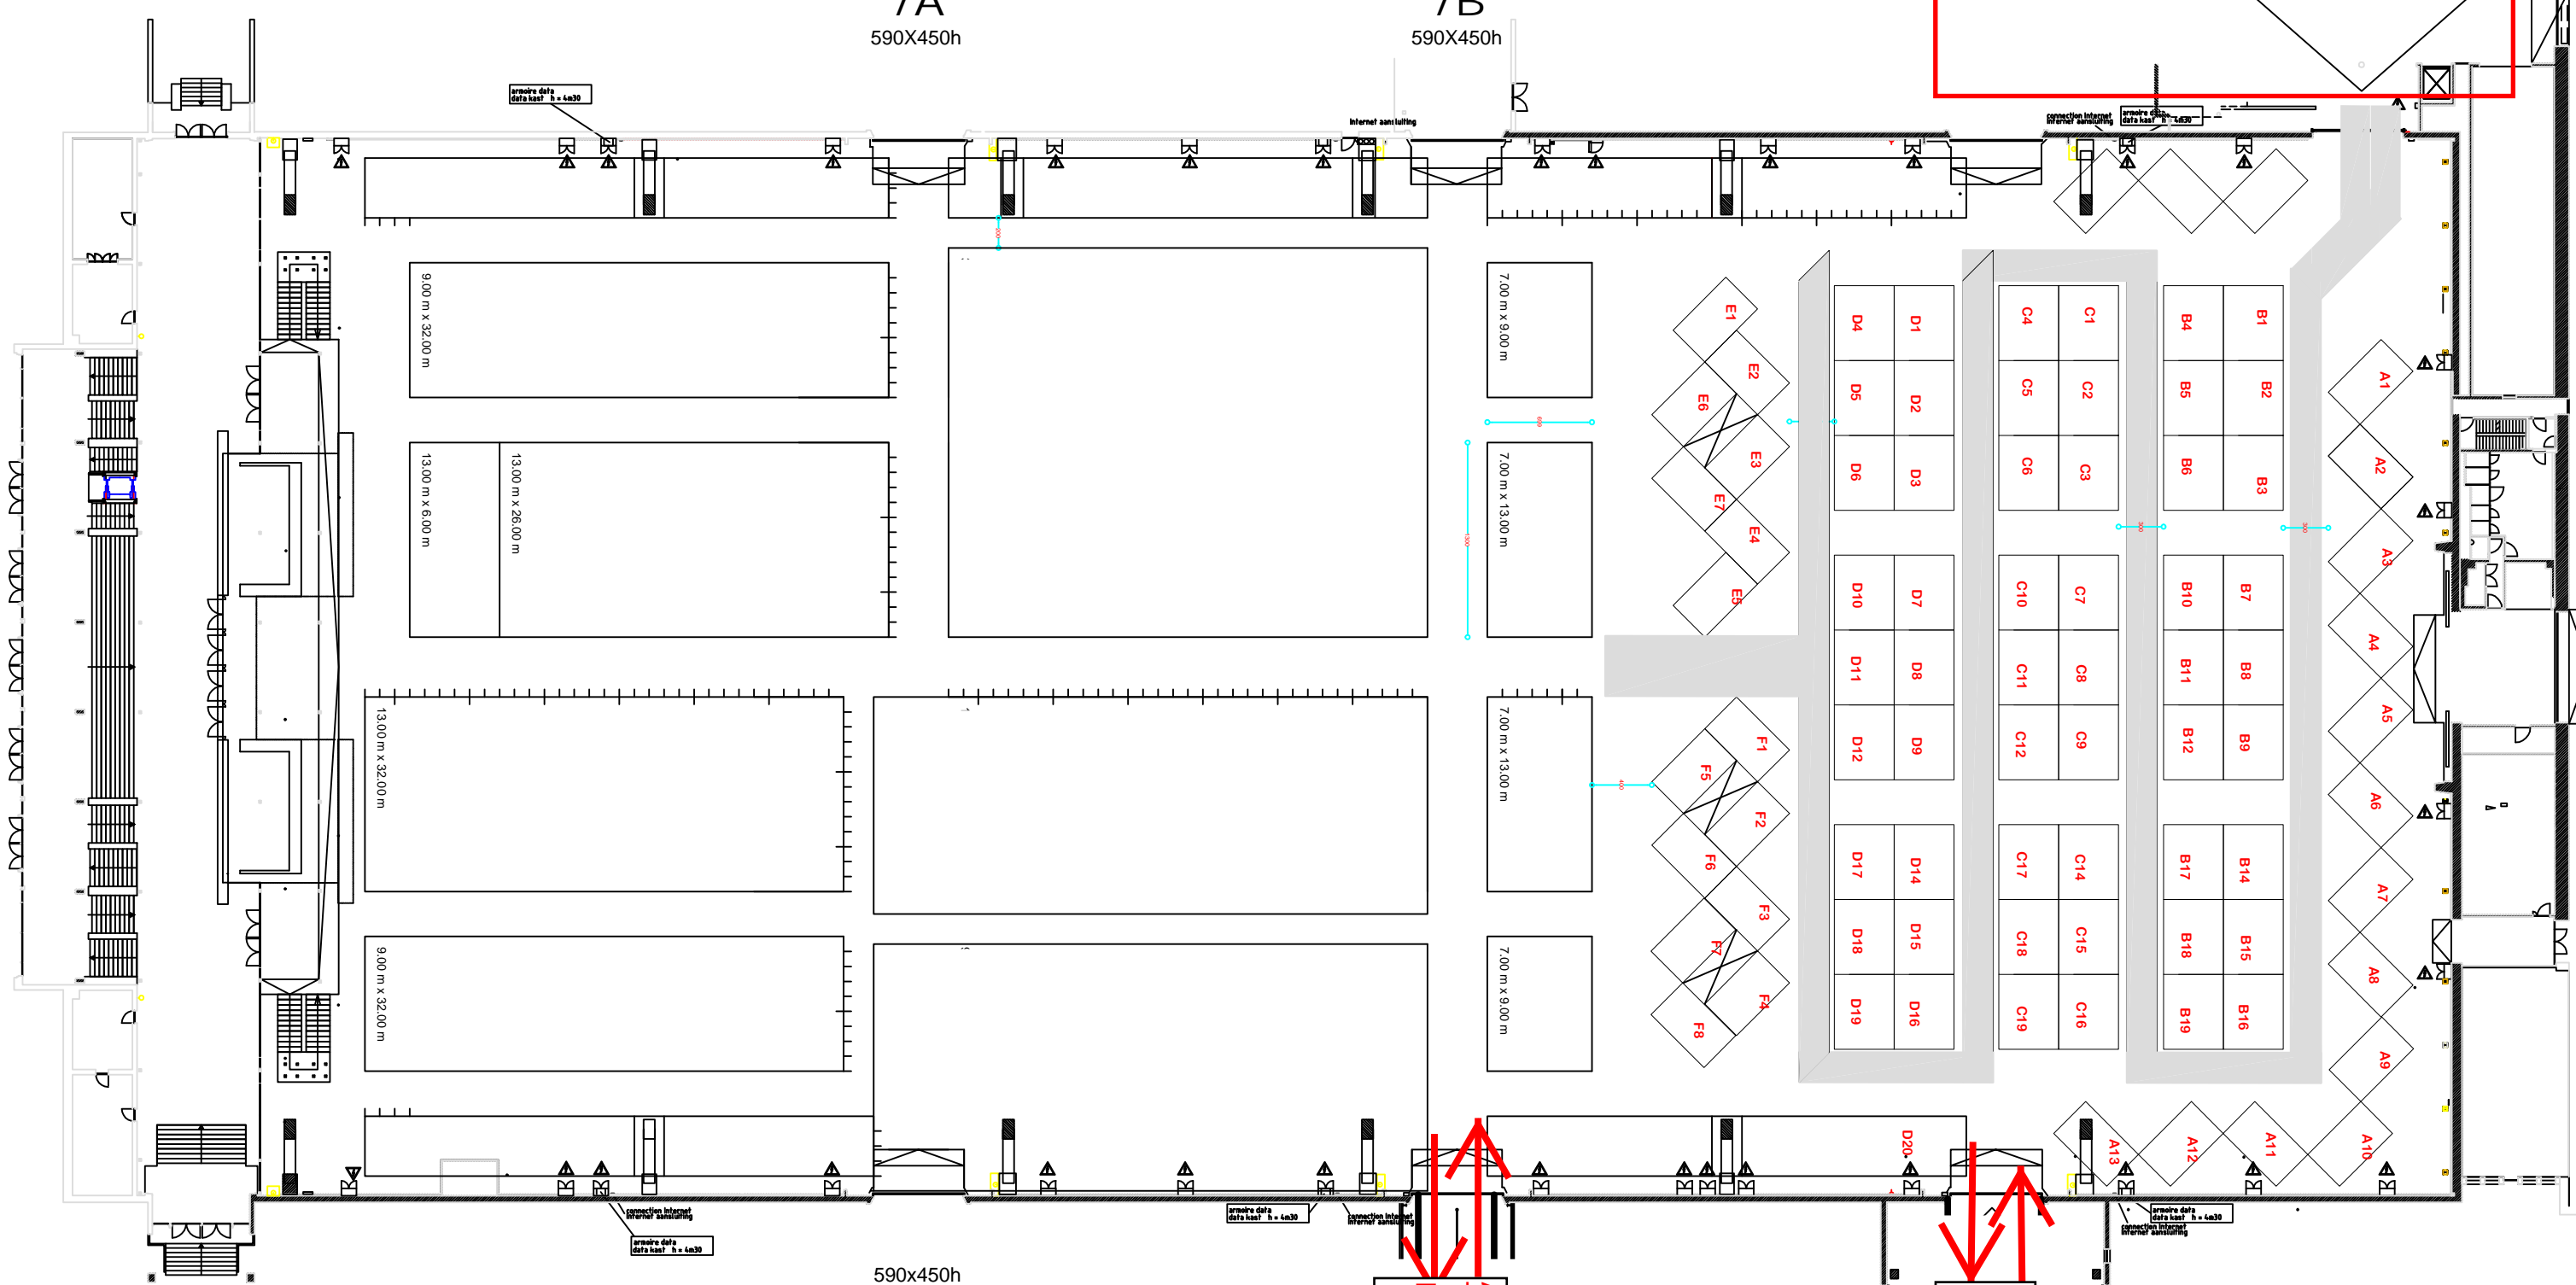

590x450h
7F
11A

AUTO-
TECHNICA
HALL 11+12

AUTO-
TECHNICA
HALL 11+12